



ACCESS RAMP THROUGH NOTCHED TANK – ELEVATION VIEW OF RAMP

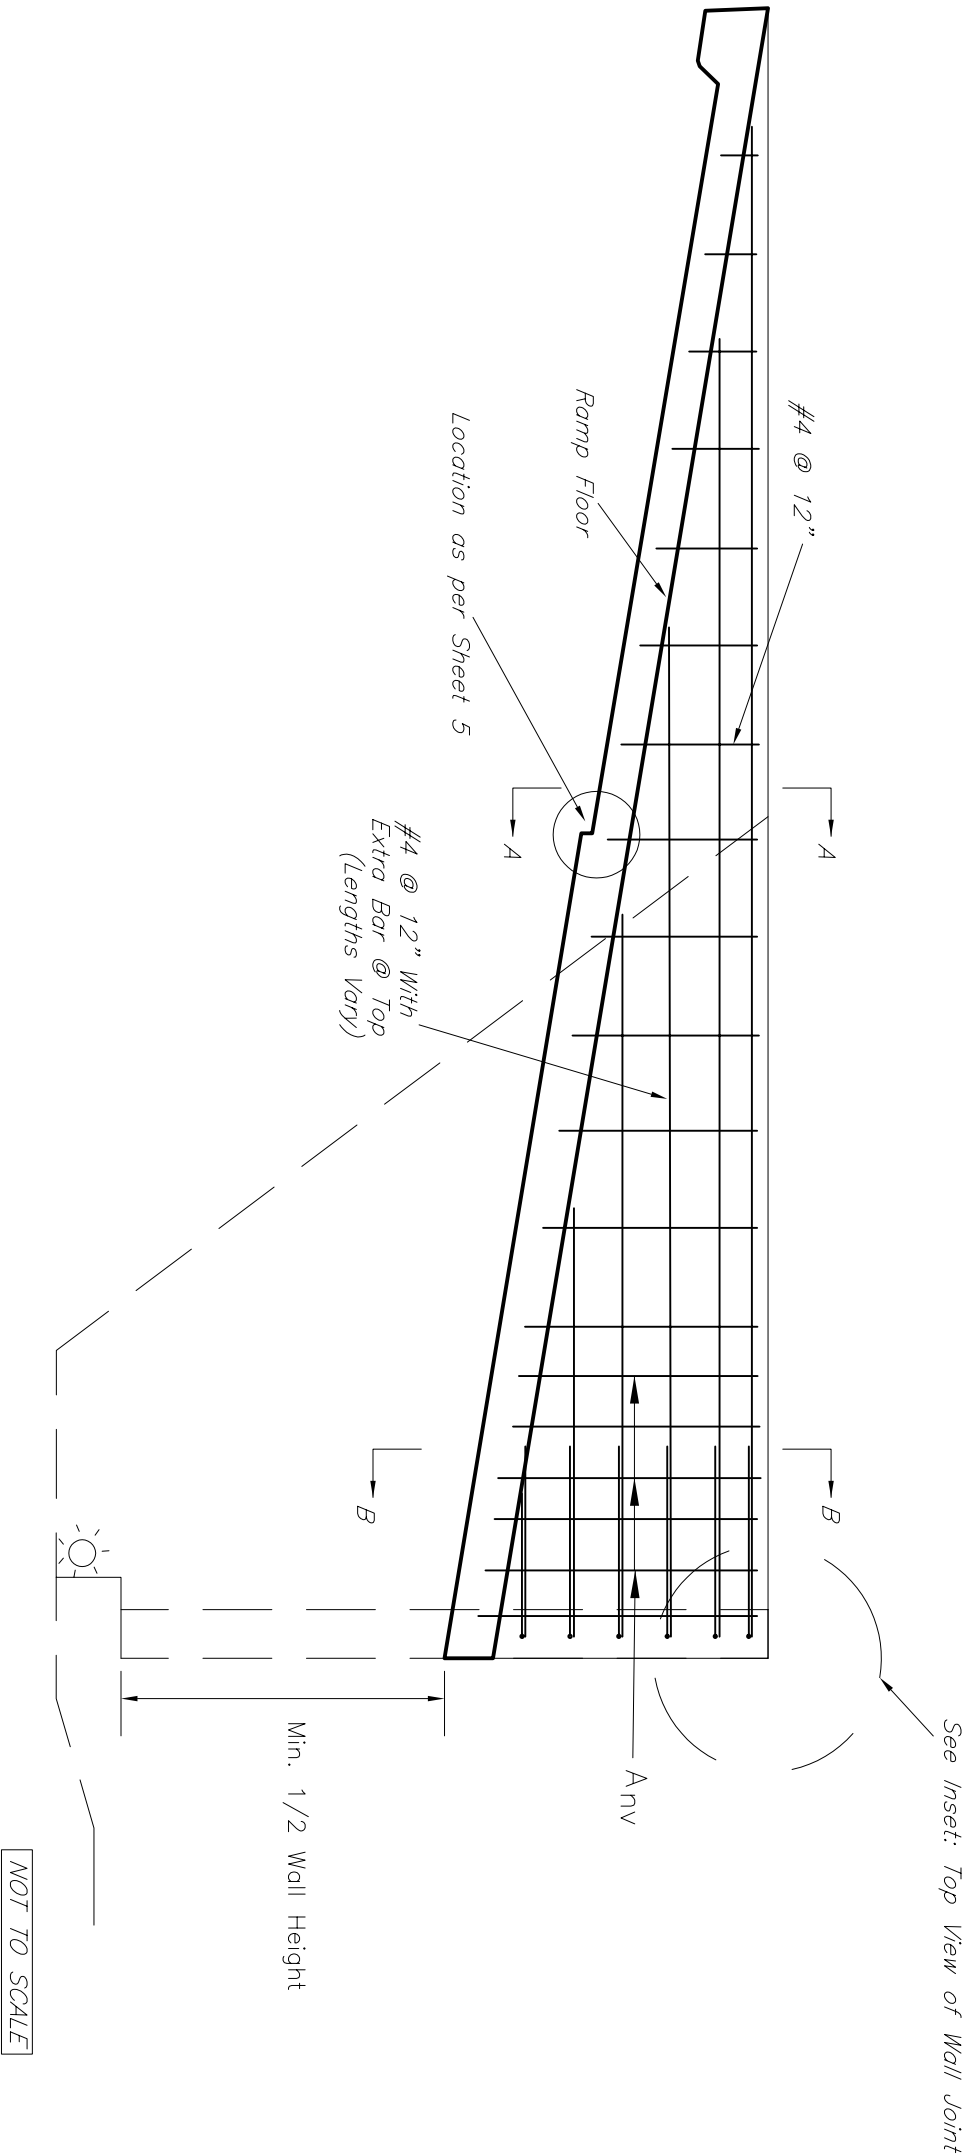


SECTION A-A (Ramp Side Wall)


Note: Cut Vertical #4's to Fit Wall Height

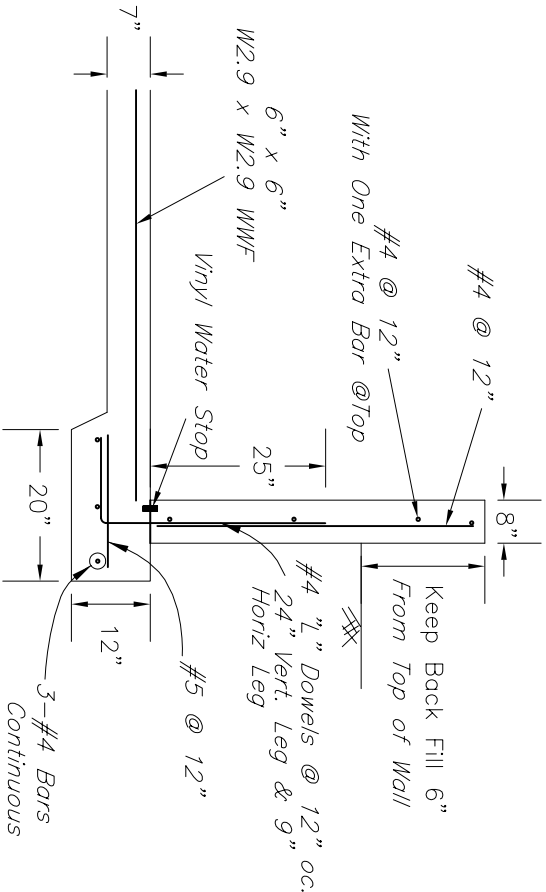

SECTION B-B (Ramp Side Wall)

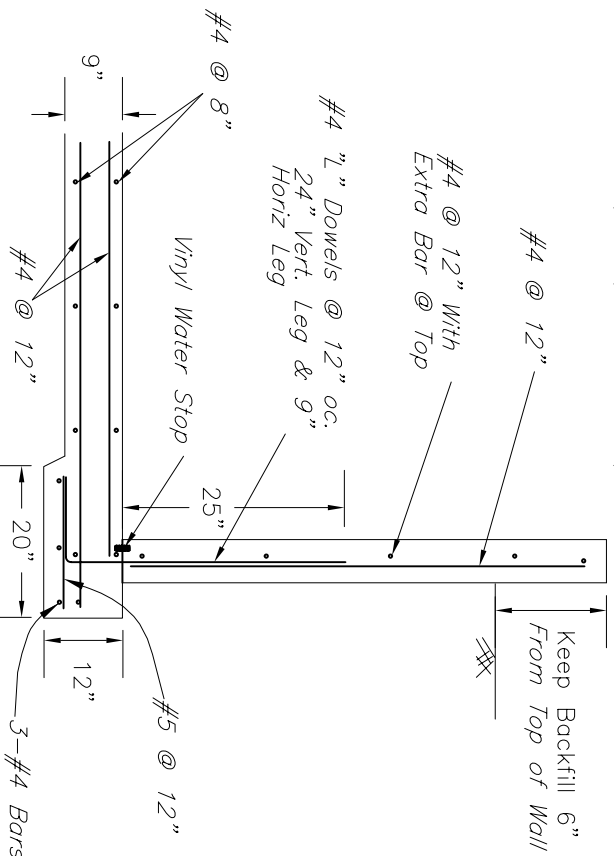

TOP VIEW OF WALL JOINT

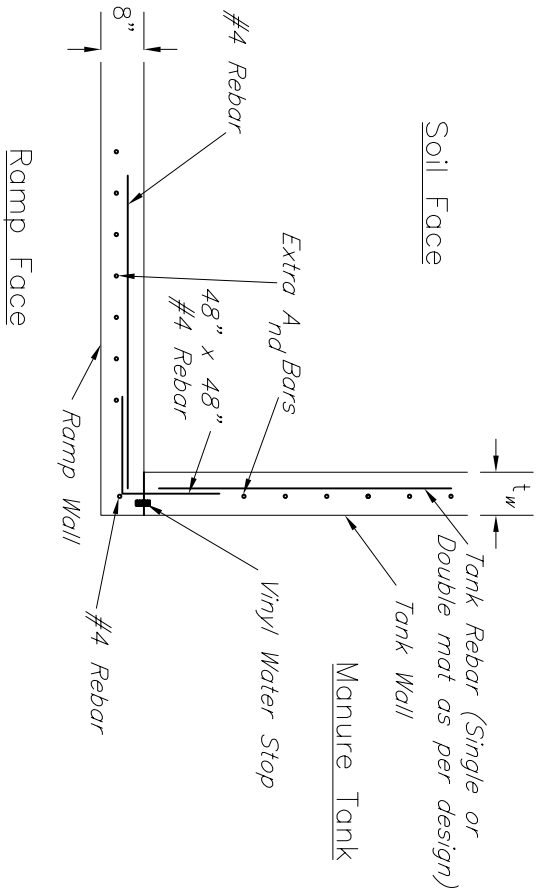

_____ COUNTY, PENNSYLVANIA
ROUND TANK W/RAMP DETAIL

| | |
|-----------|--------------------|
| Revisions | <u>Latshaw</u> |
| Revisions | <u>Pereverzoff</u> |
| Redrawn | <u>Hartz</u> |

| | |
|------|----------------|
| Date | <u>1/31/02</u> |
| | <u>1/9/08</u> |
| | <u>2/1/08</u> |

| | |
|-------------|--------------------------|
| Designed | <u>PA NRCS</u> |
| Drawn | <u>LATSHAW/SCHAETZLE</u> |
| Checked | _____ |
| Approved by | _____ |

| | |
|------|----------------|
| Date | <u>12/01</u> |
| | <u>1/31/02</u> |

File No.
PA-067D.dwg
Drawing No.
PA-067D